



ICET  
FEG / ICT  
PLANTA 1º PAVIMENTO



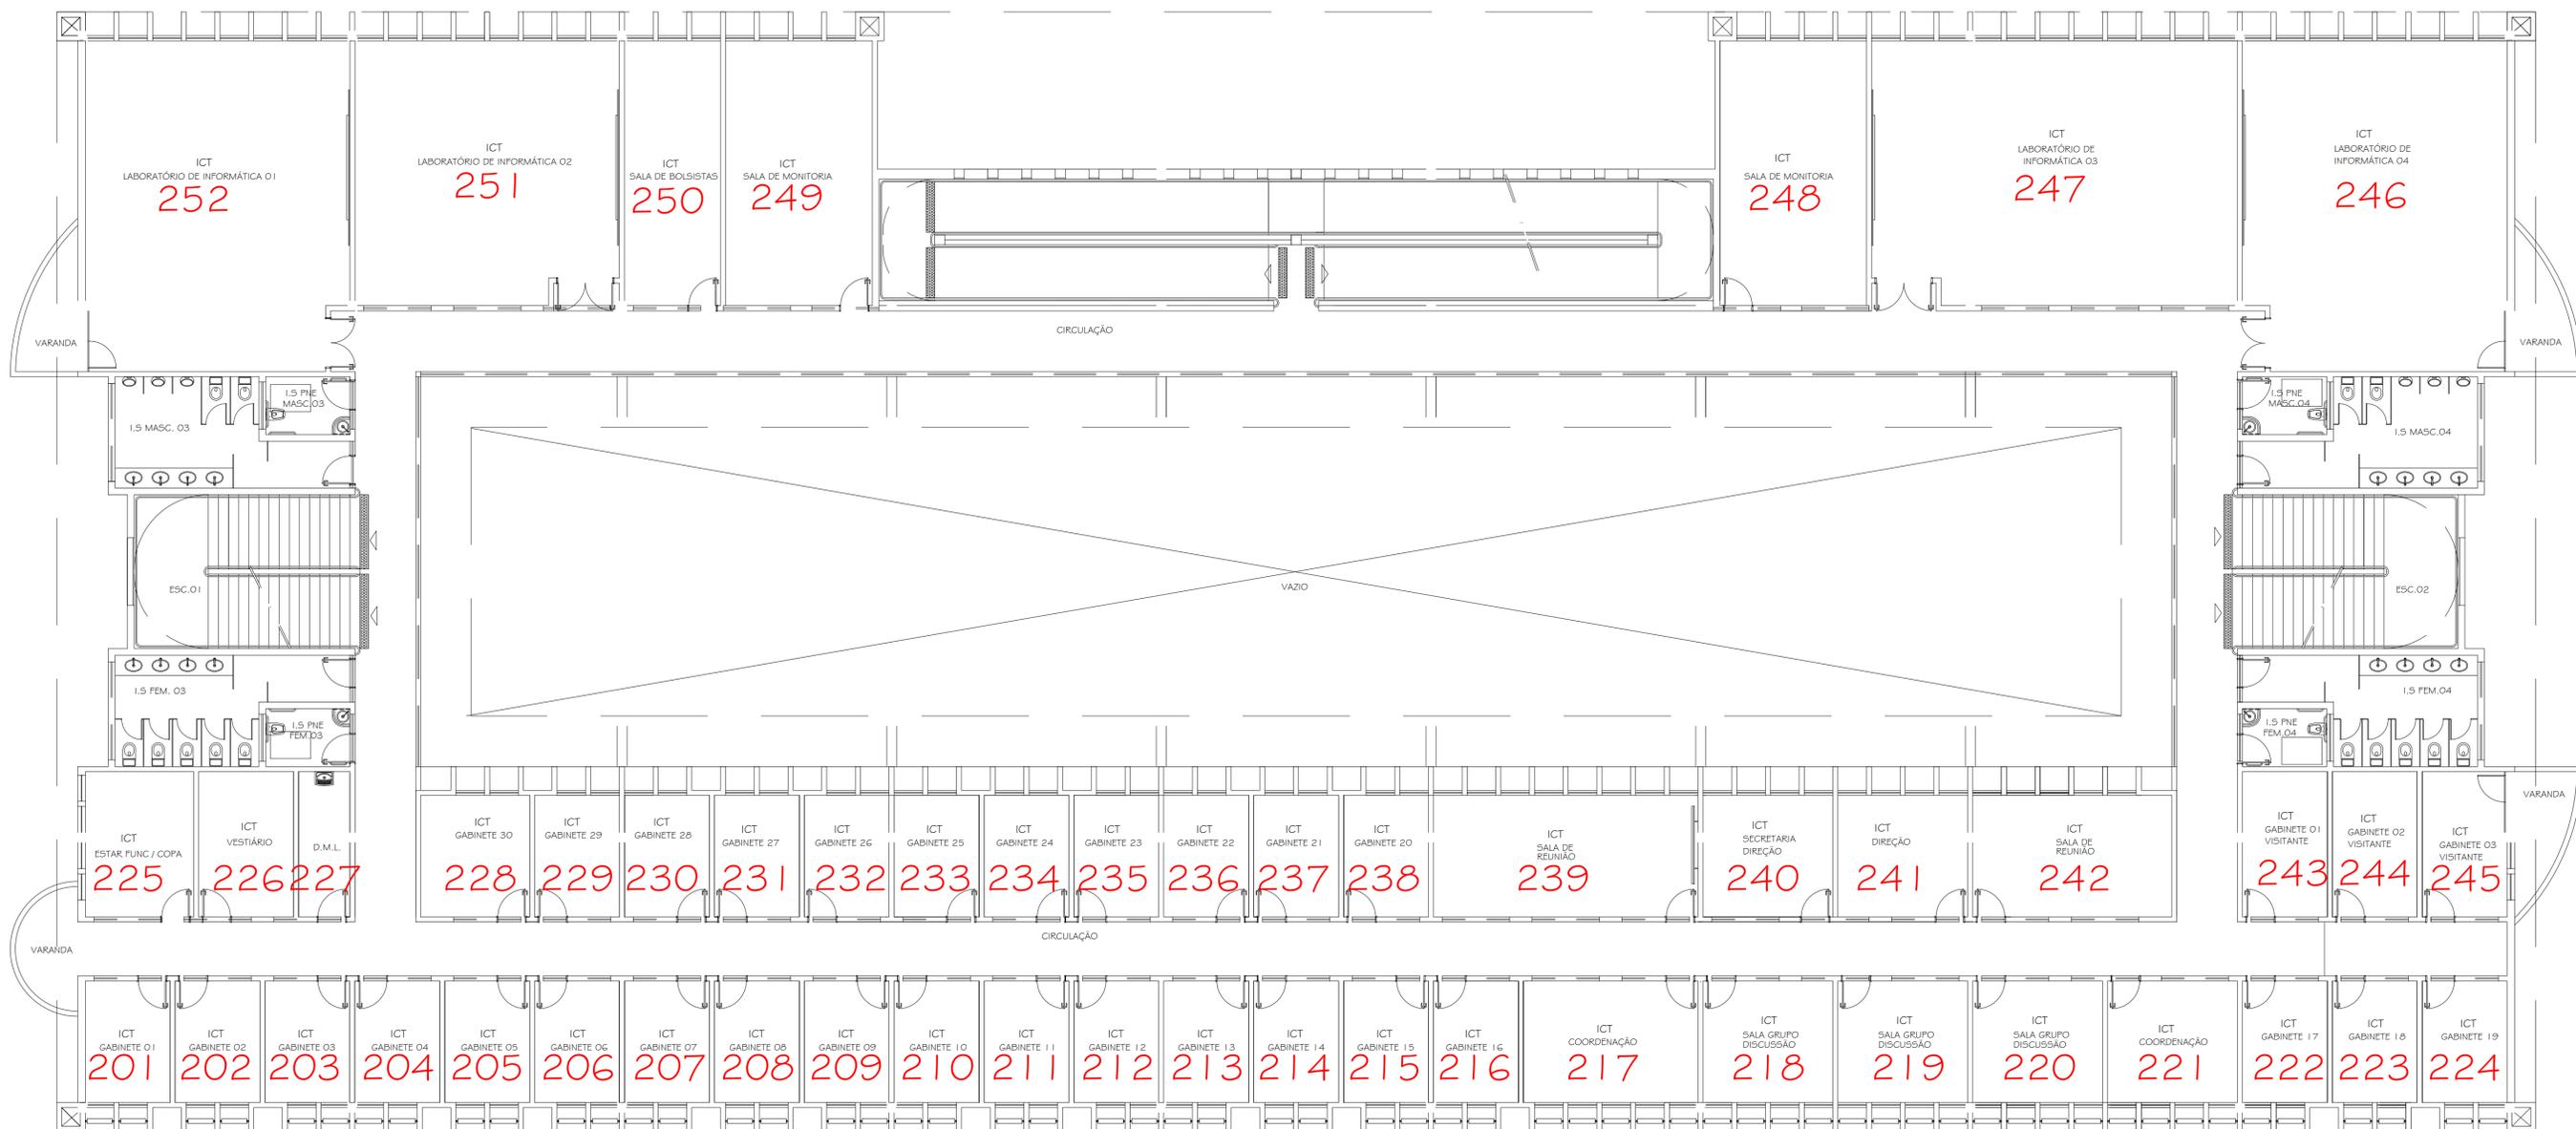

ICET  
 ICT  
 PLANTA 2º PAVIMENTO

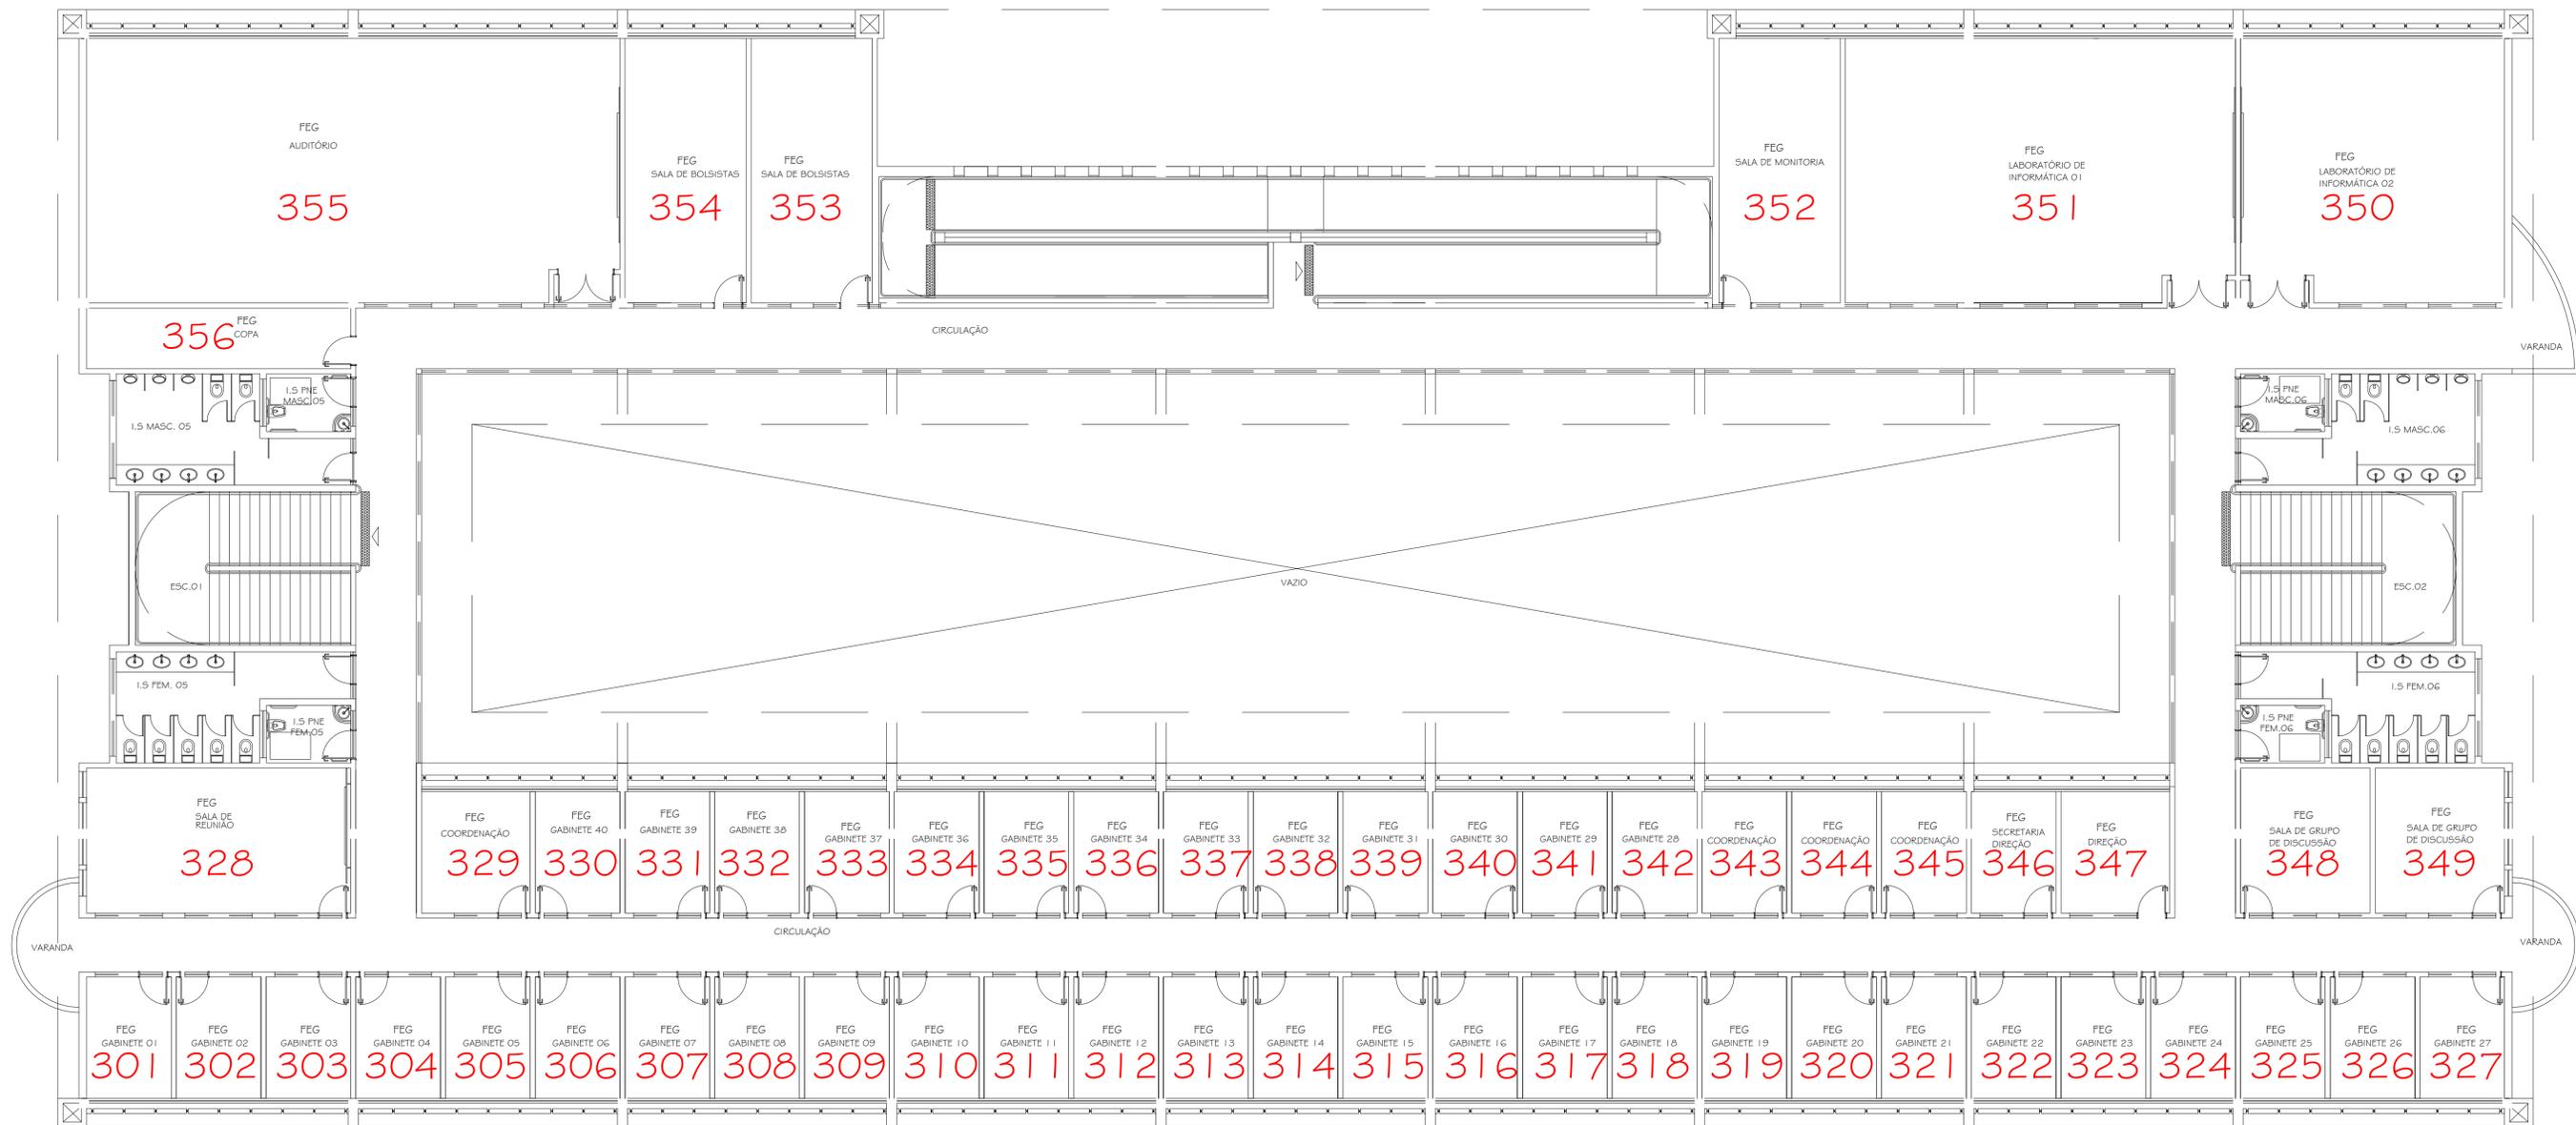

ICET  
FEG  
PLANTA 3º PAVIMENTO