




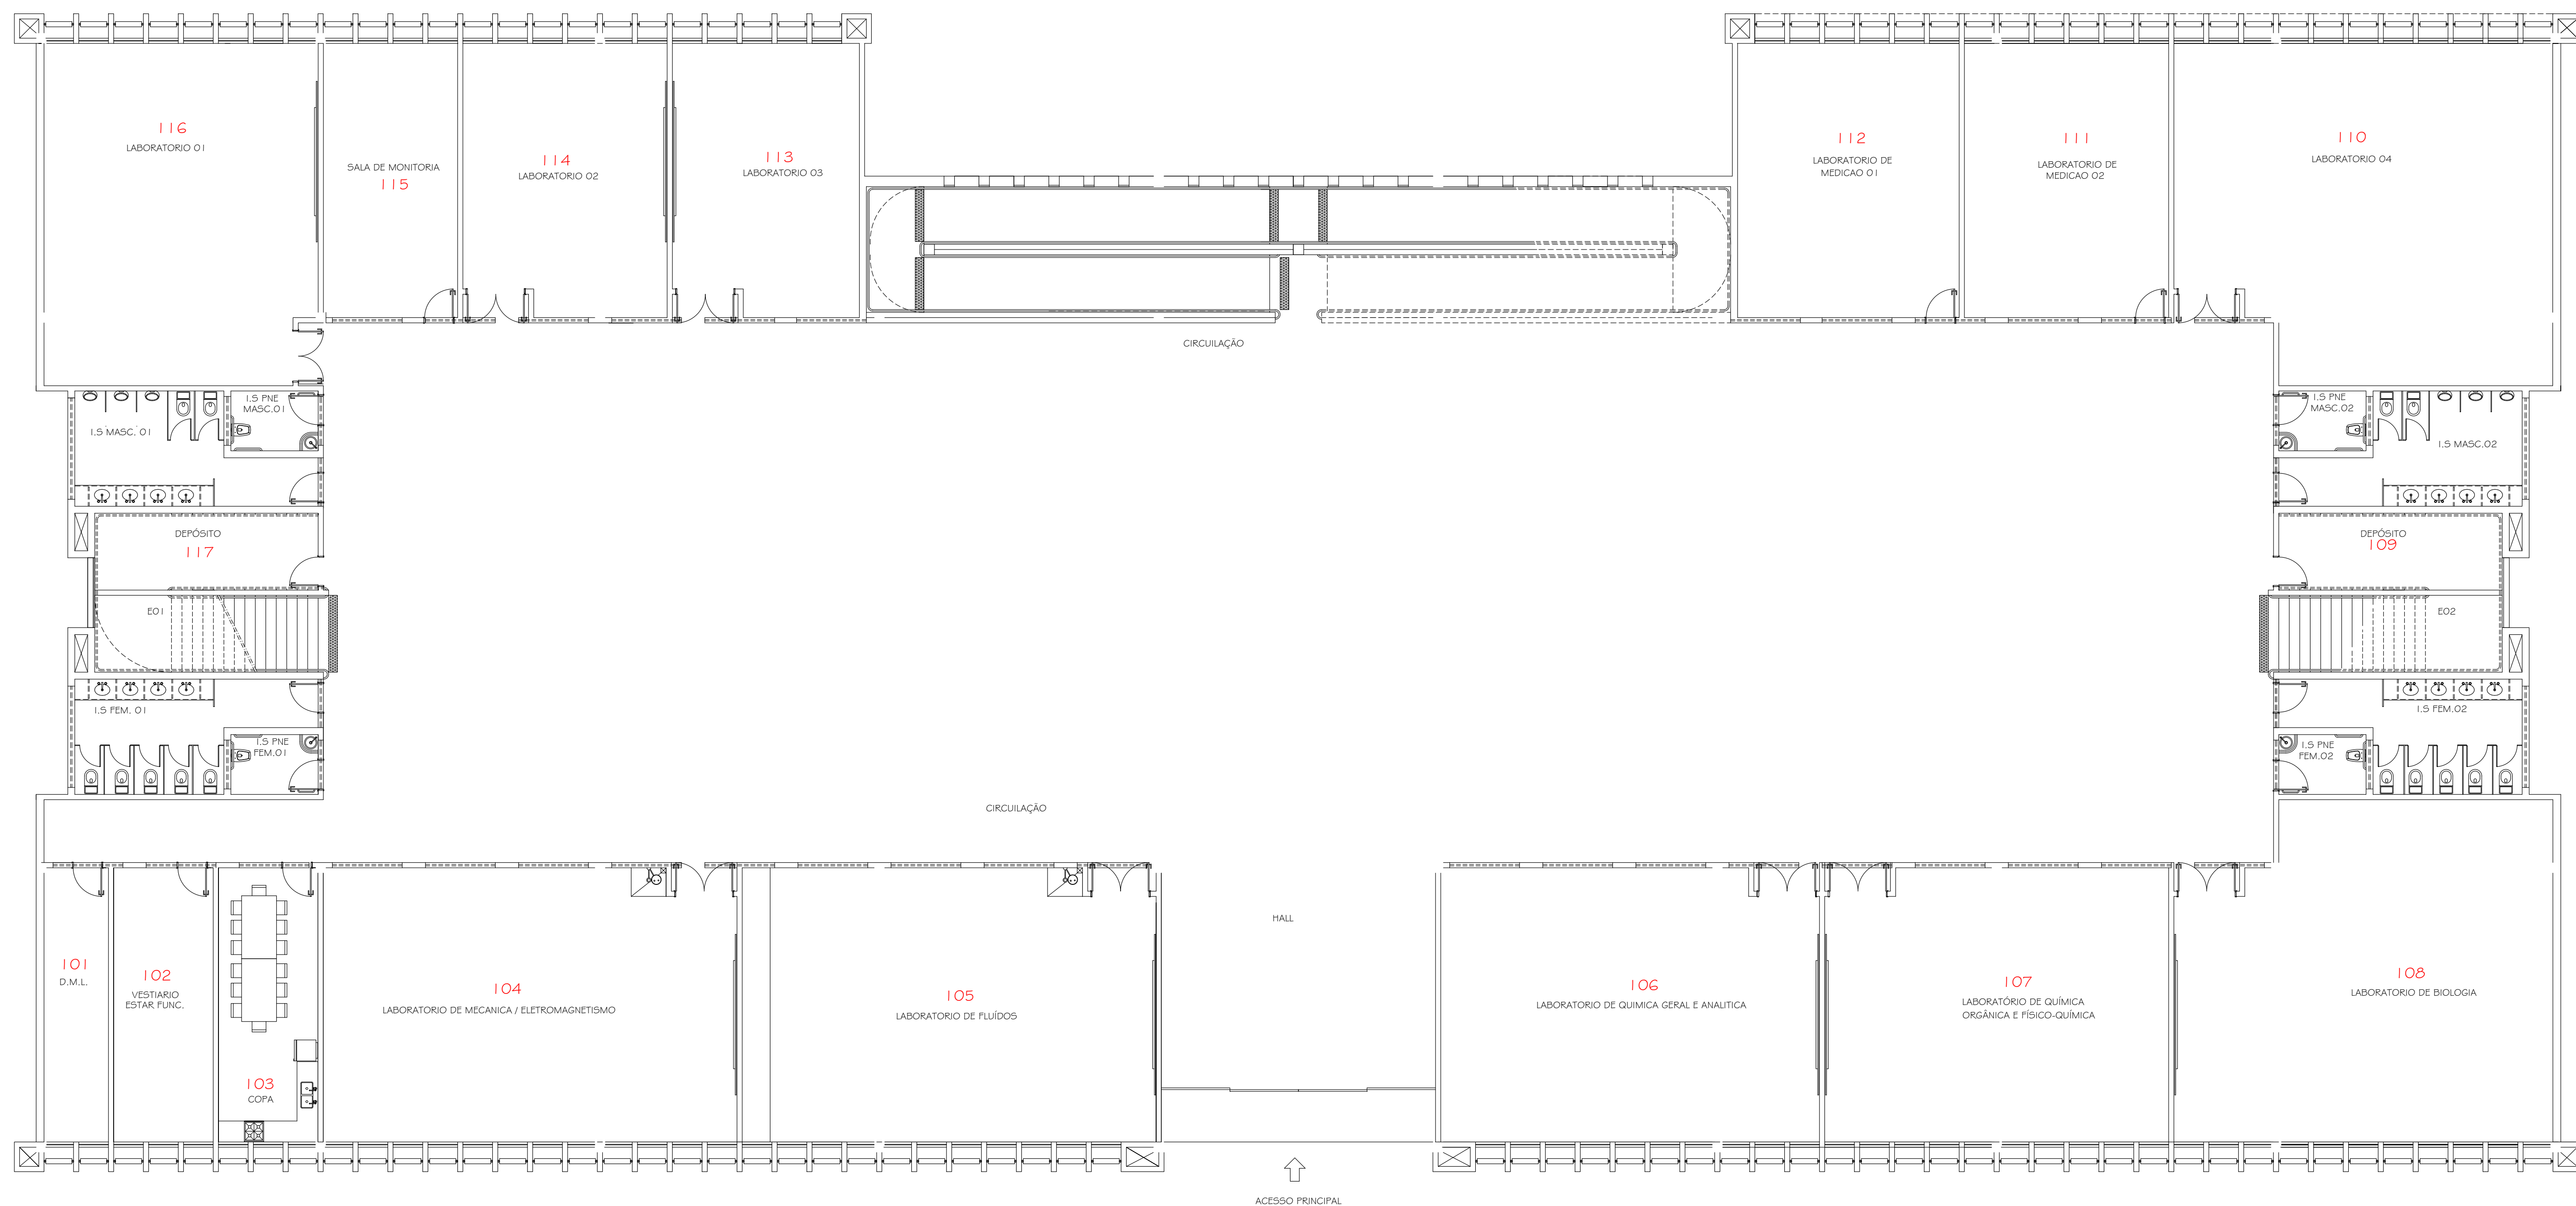

FACET / ICT
PLANTA LAYOUT 1º PAVIMENTO

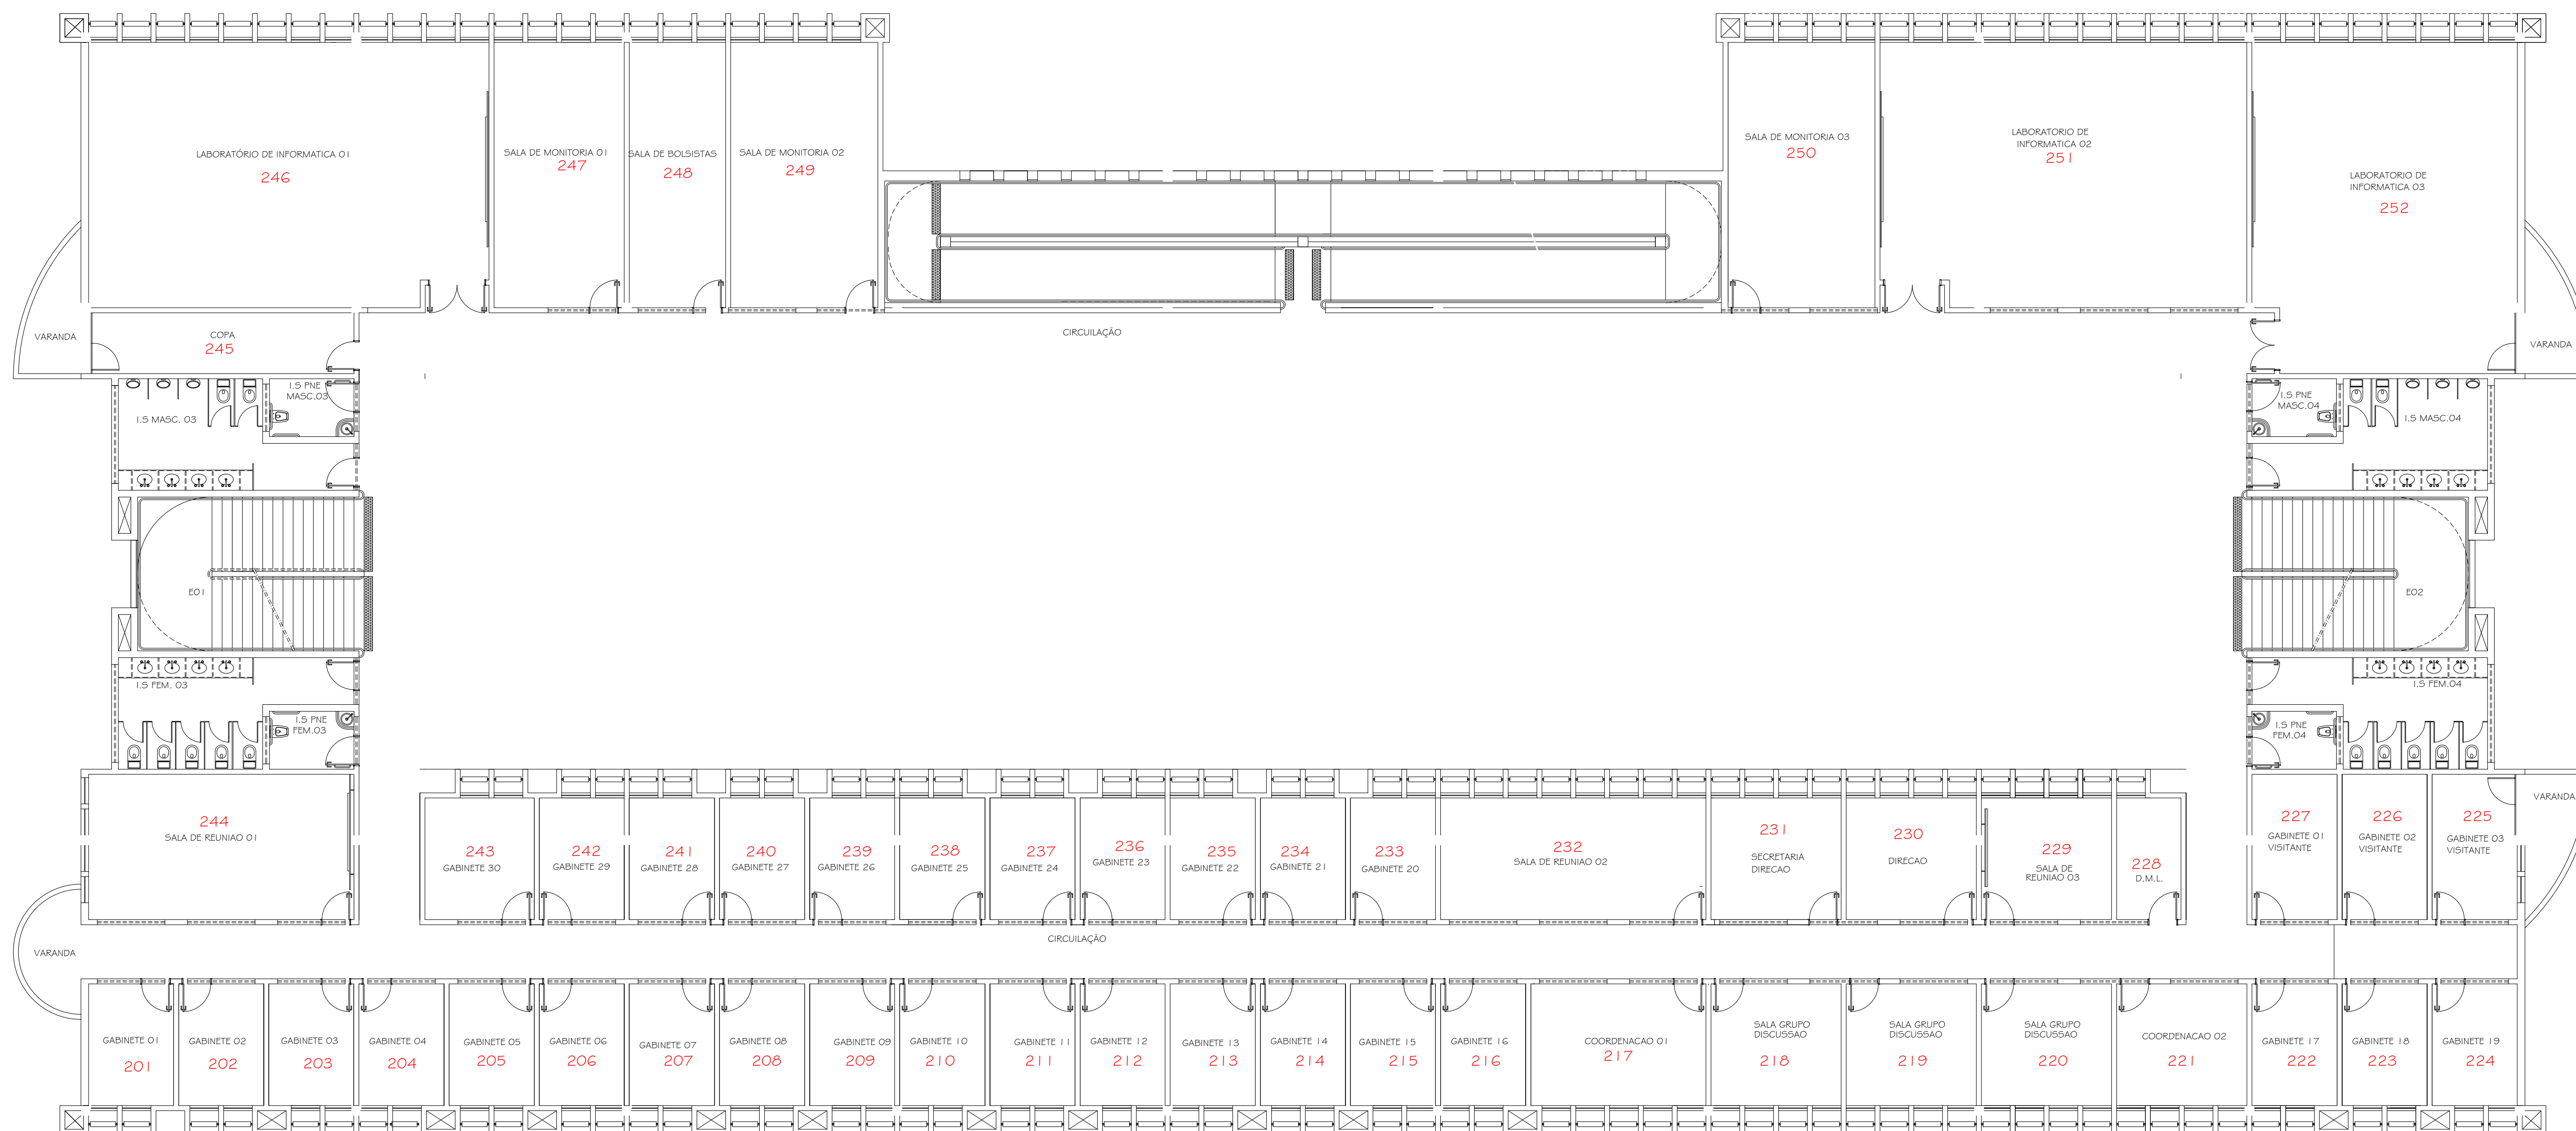

ICT
PLANTA LAYOUT 2º PAVIMENTO

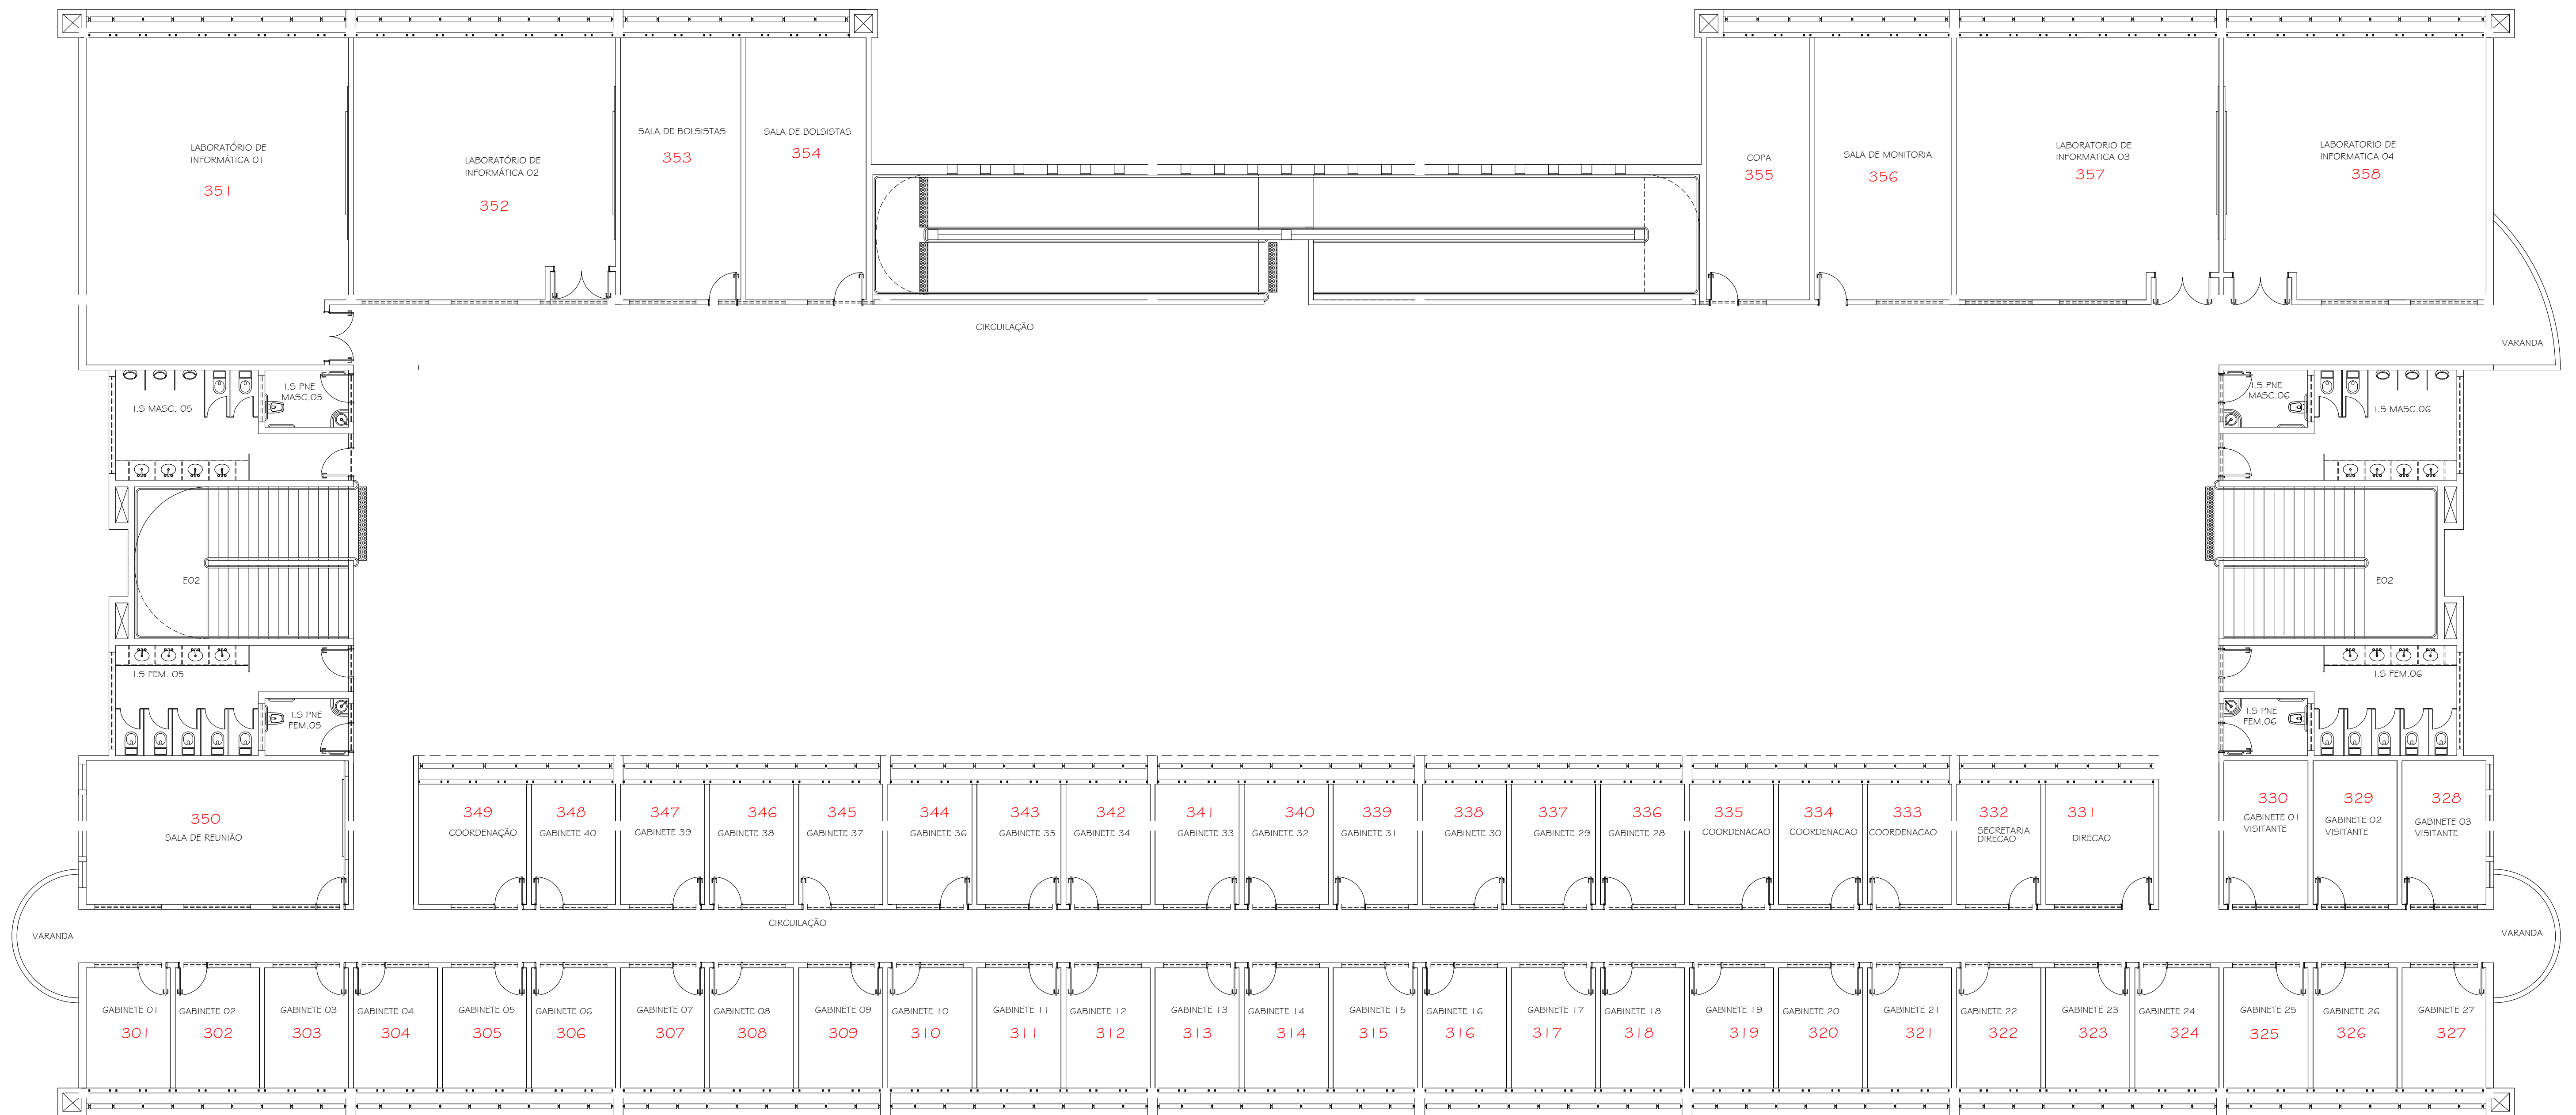

ICT
PLANTA LAYOUT 3º PAVIMENTO