




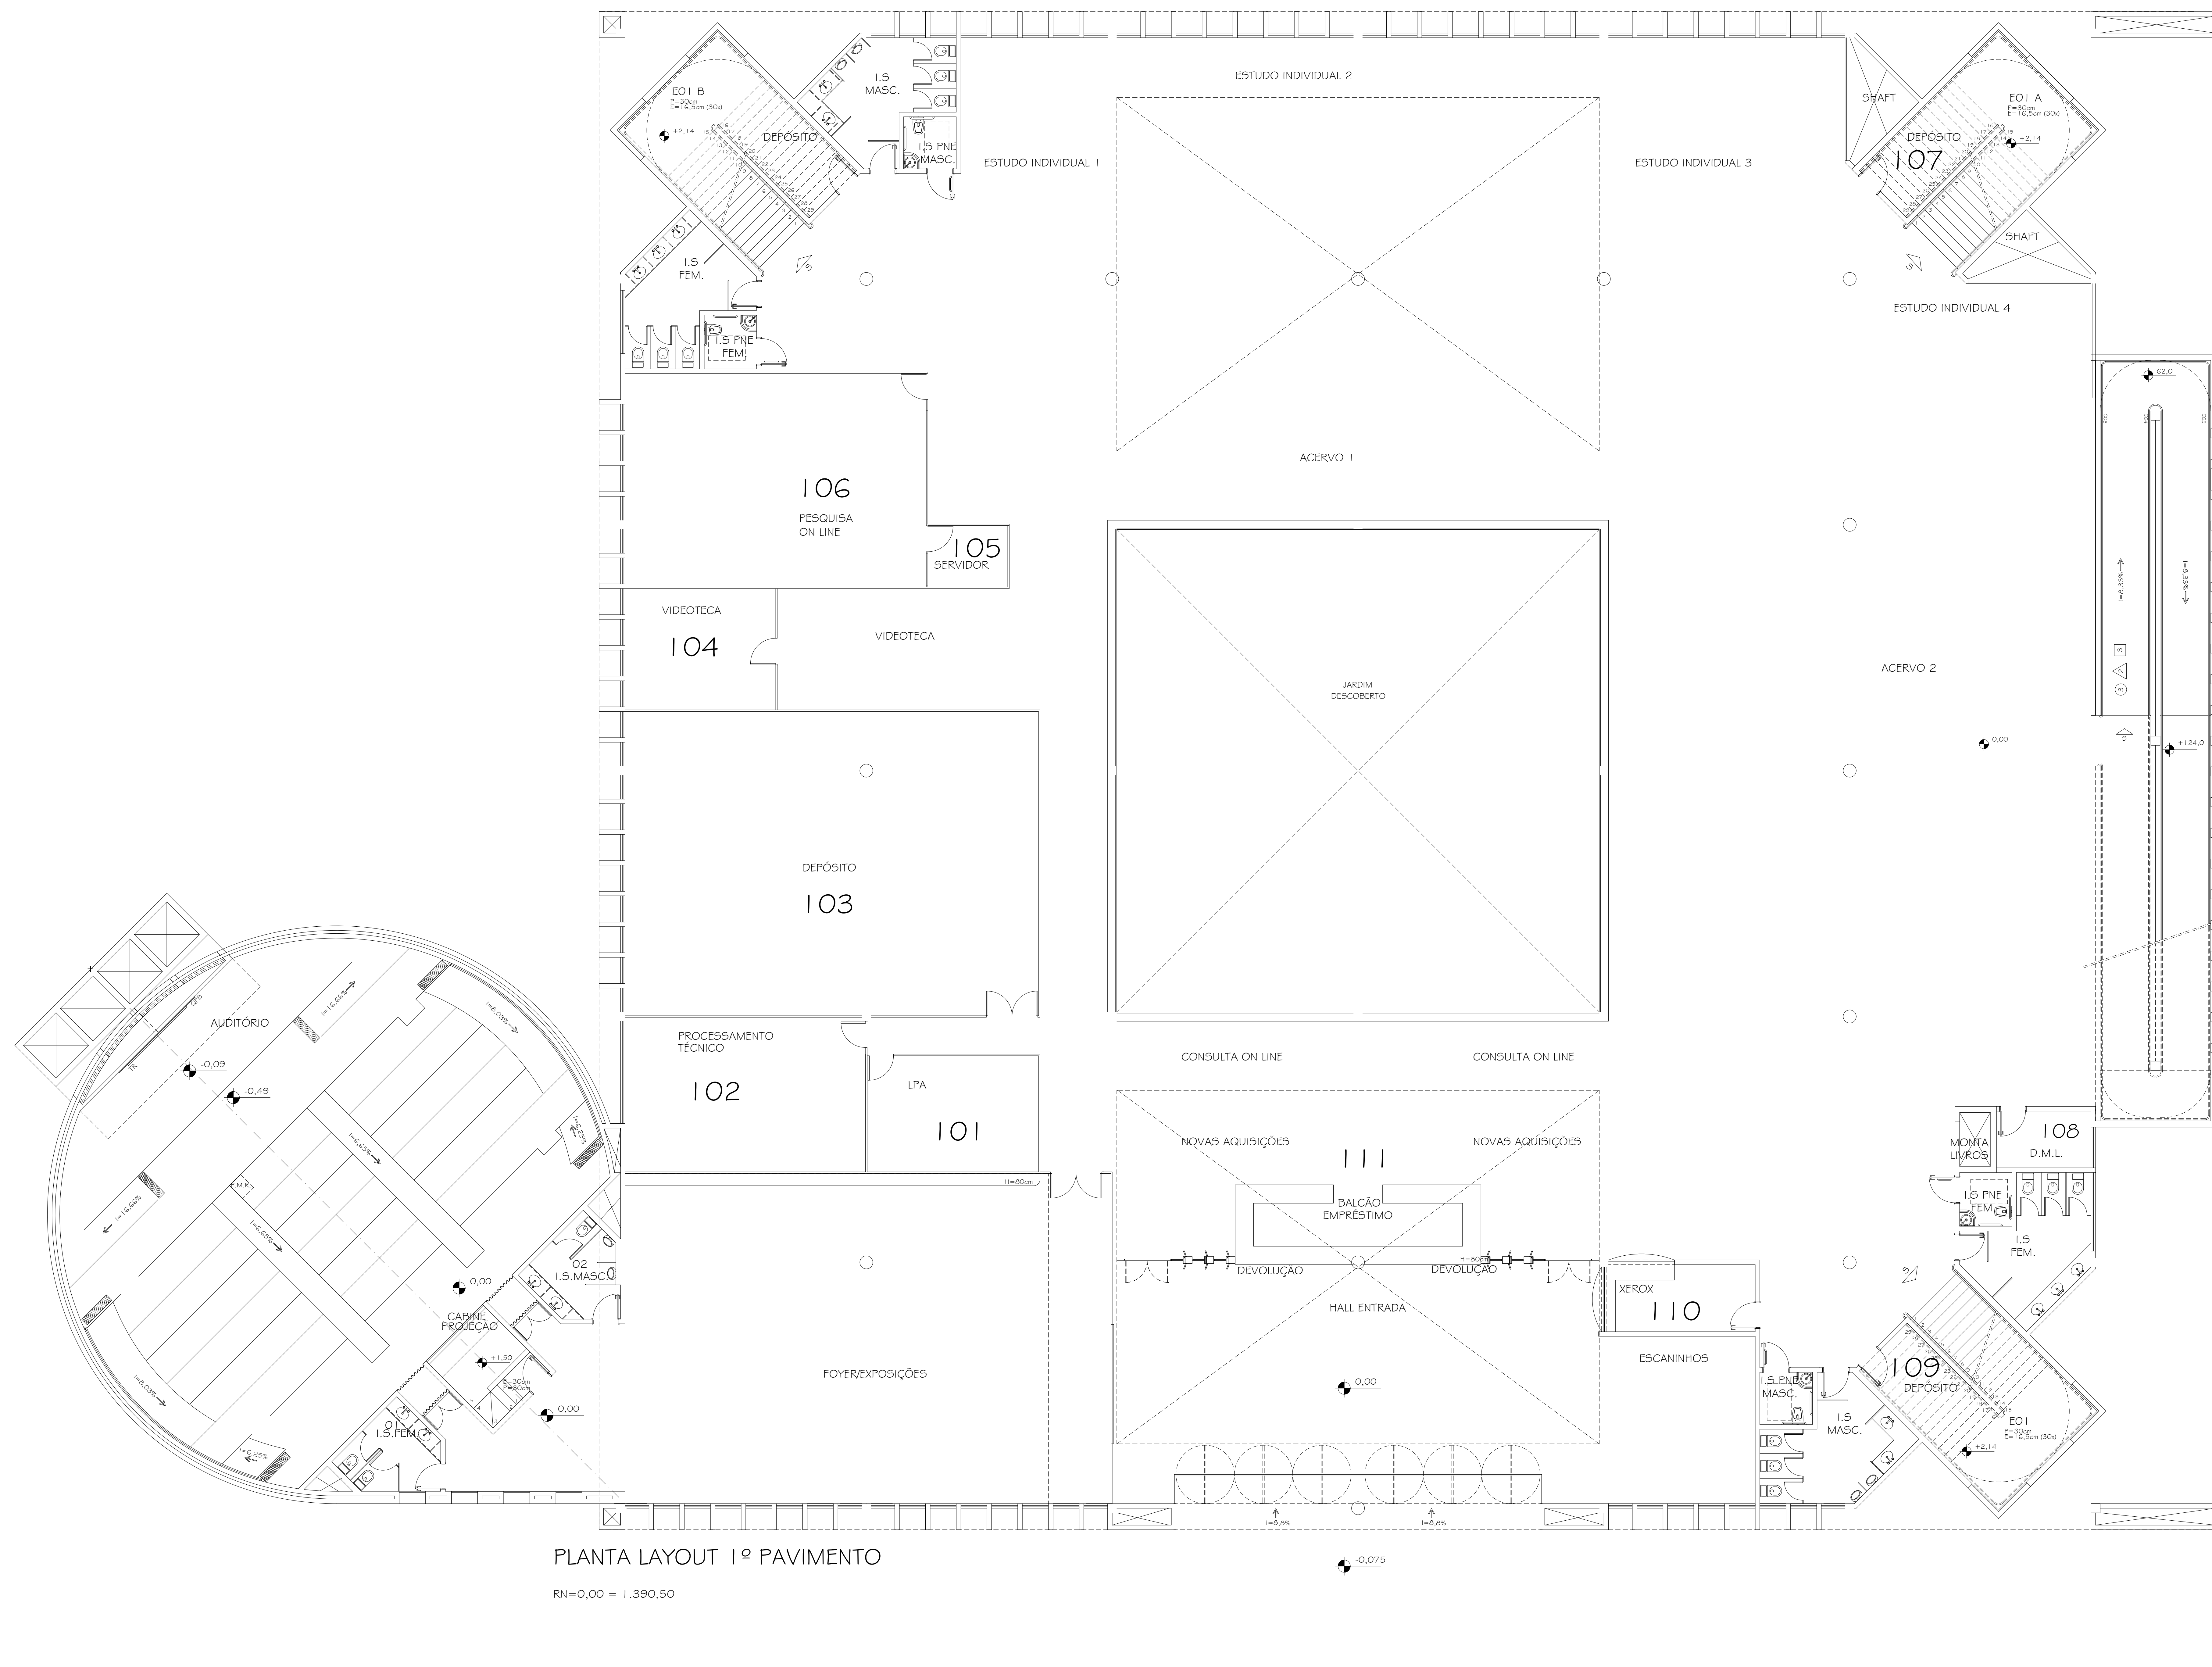

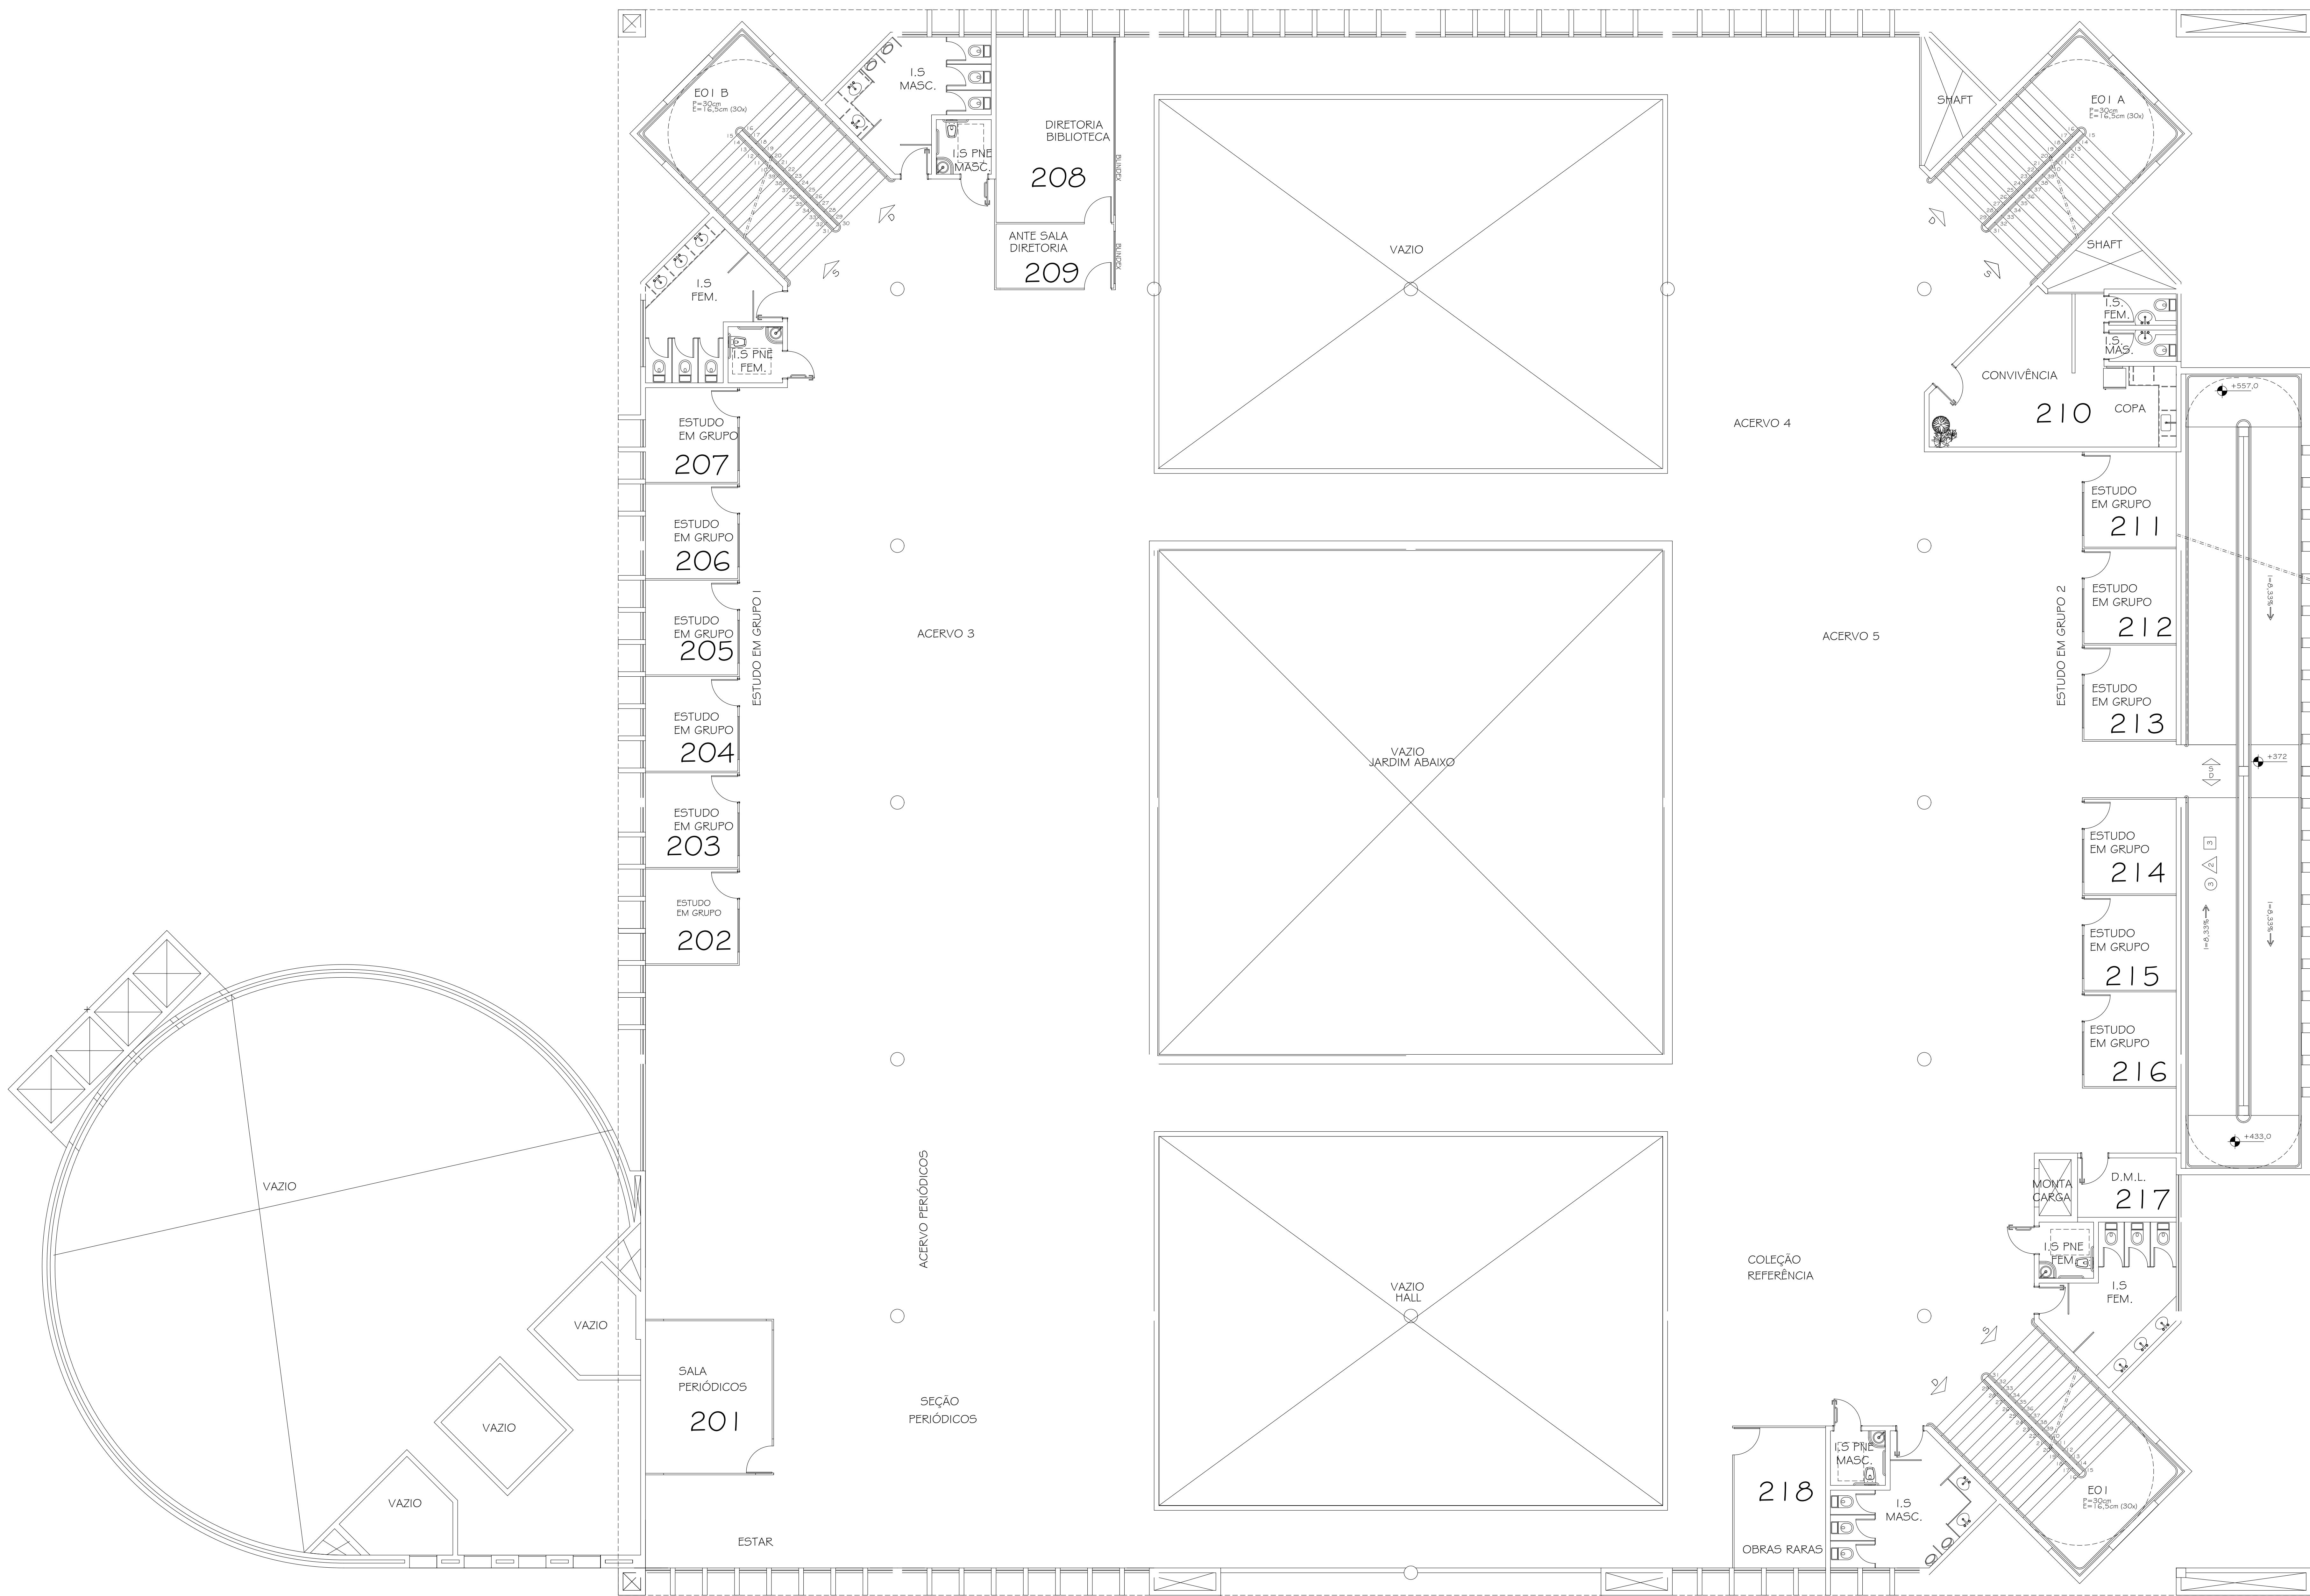

PLANTA LAYOUT 2º PAVIMENTO

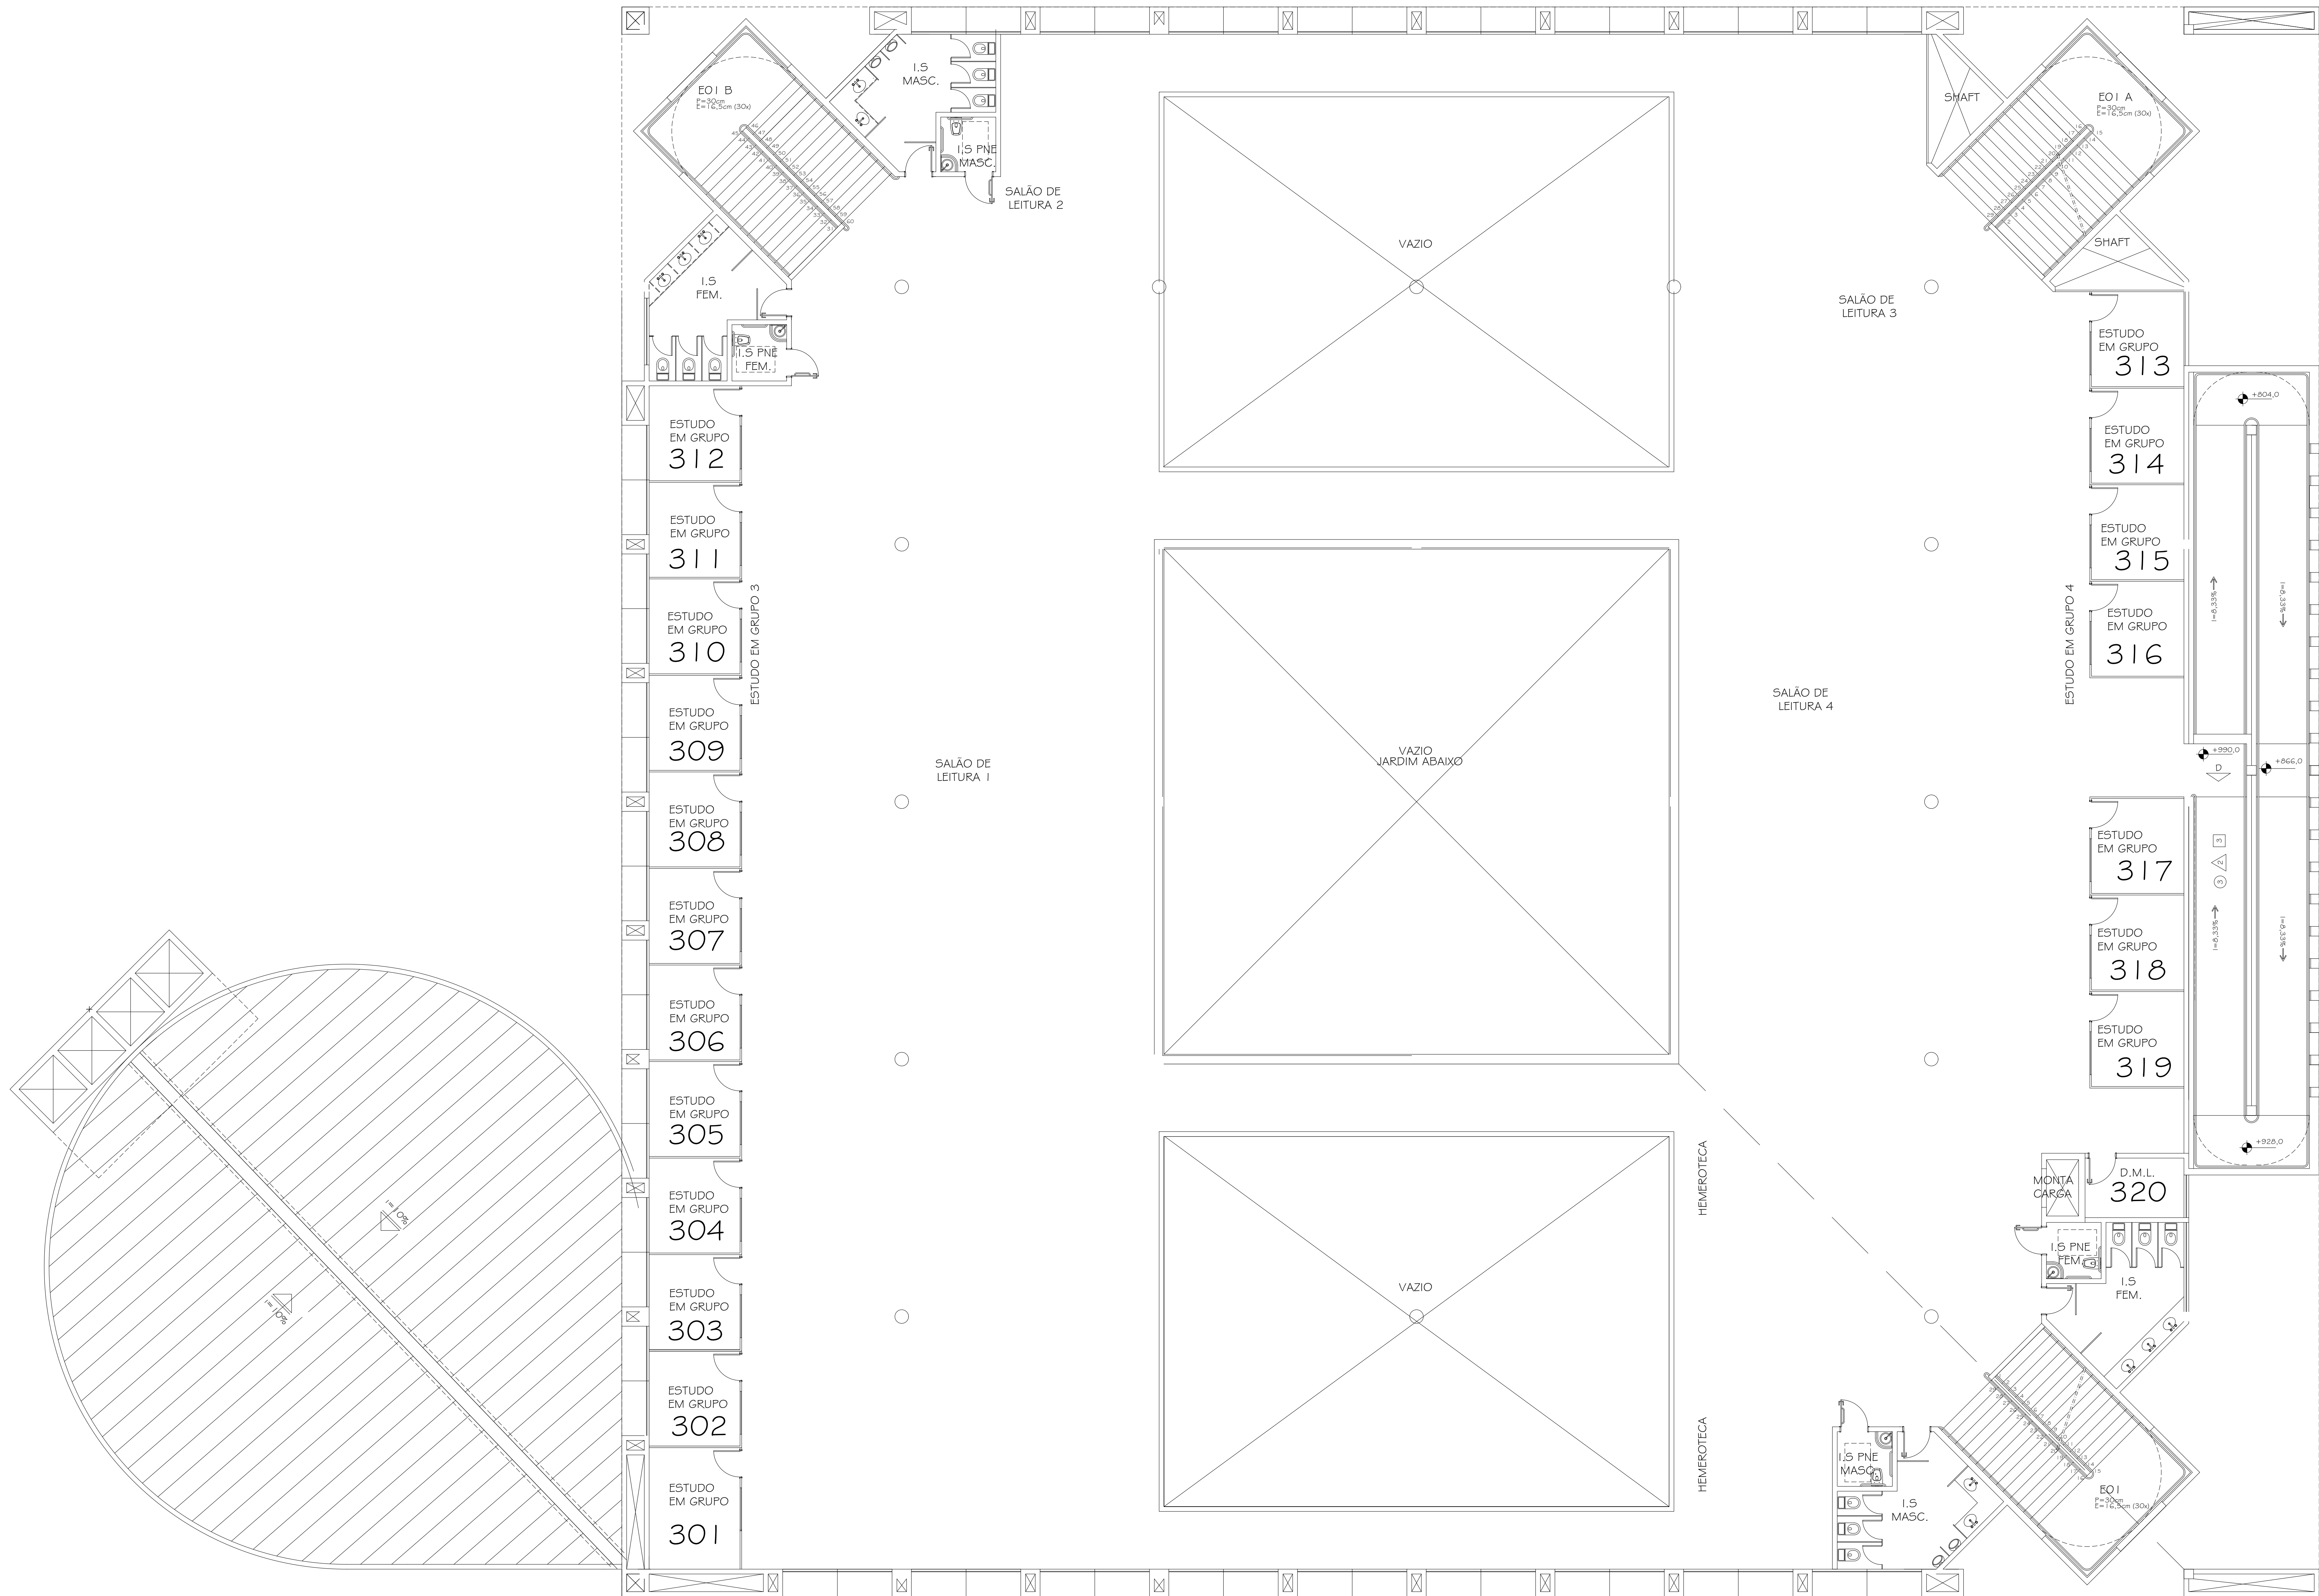

PLANTA LAYOUT 3º PAVIMENTO