


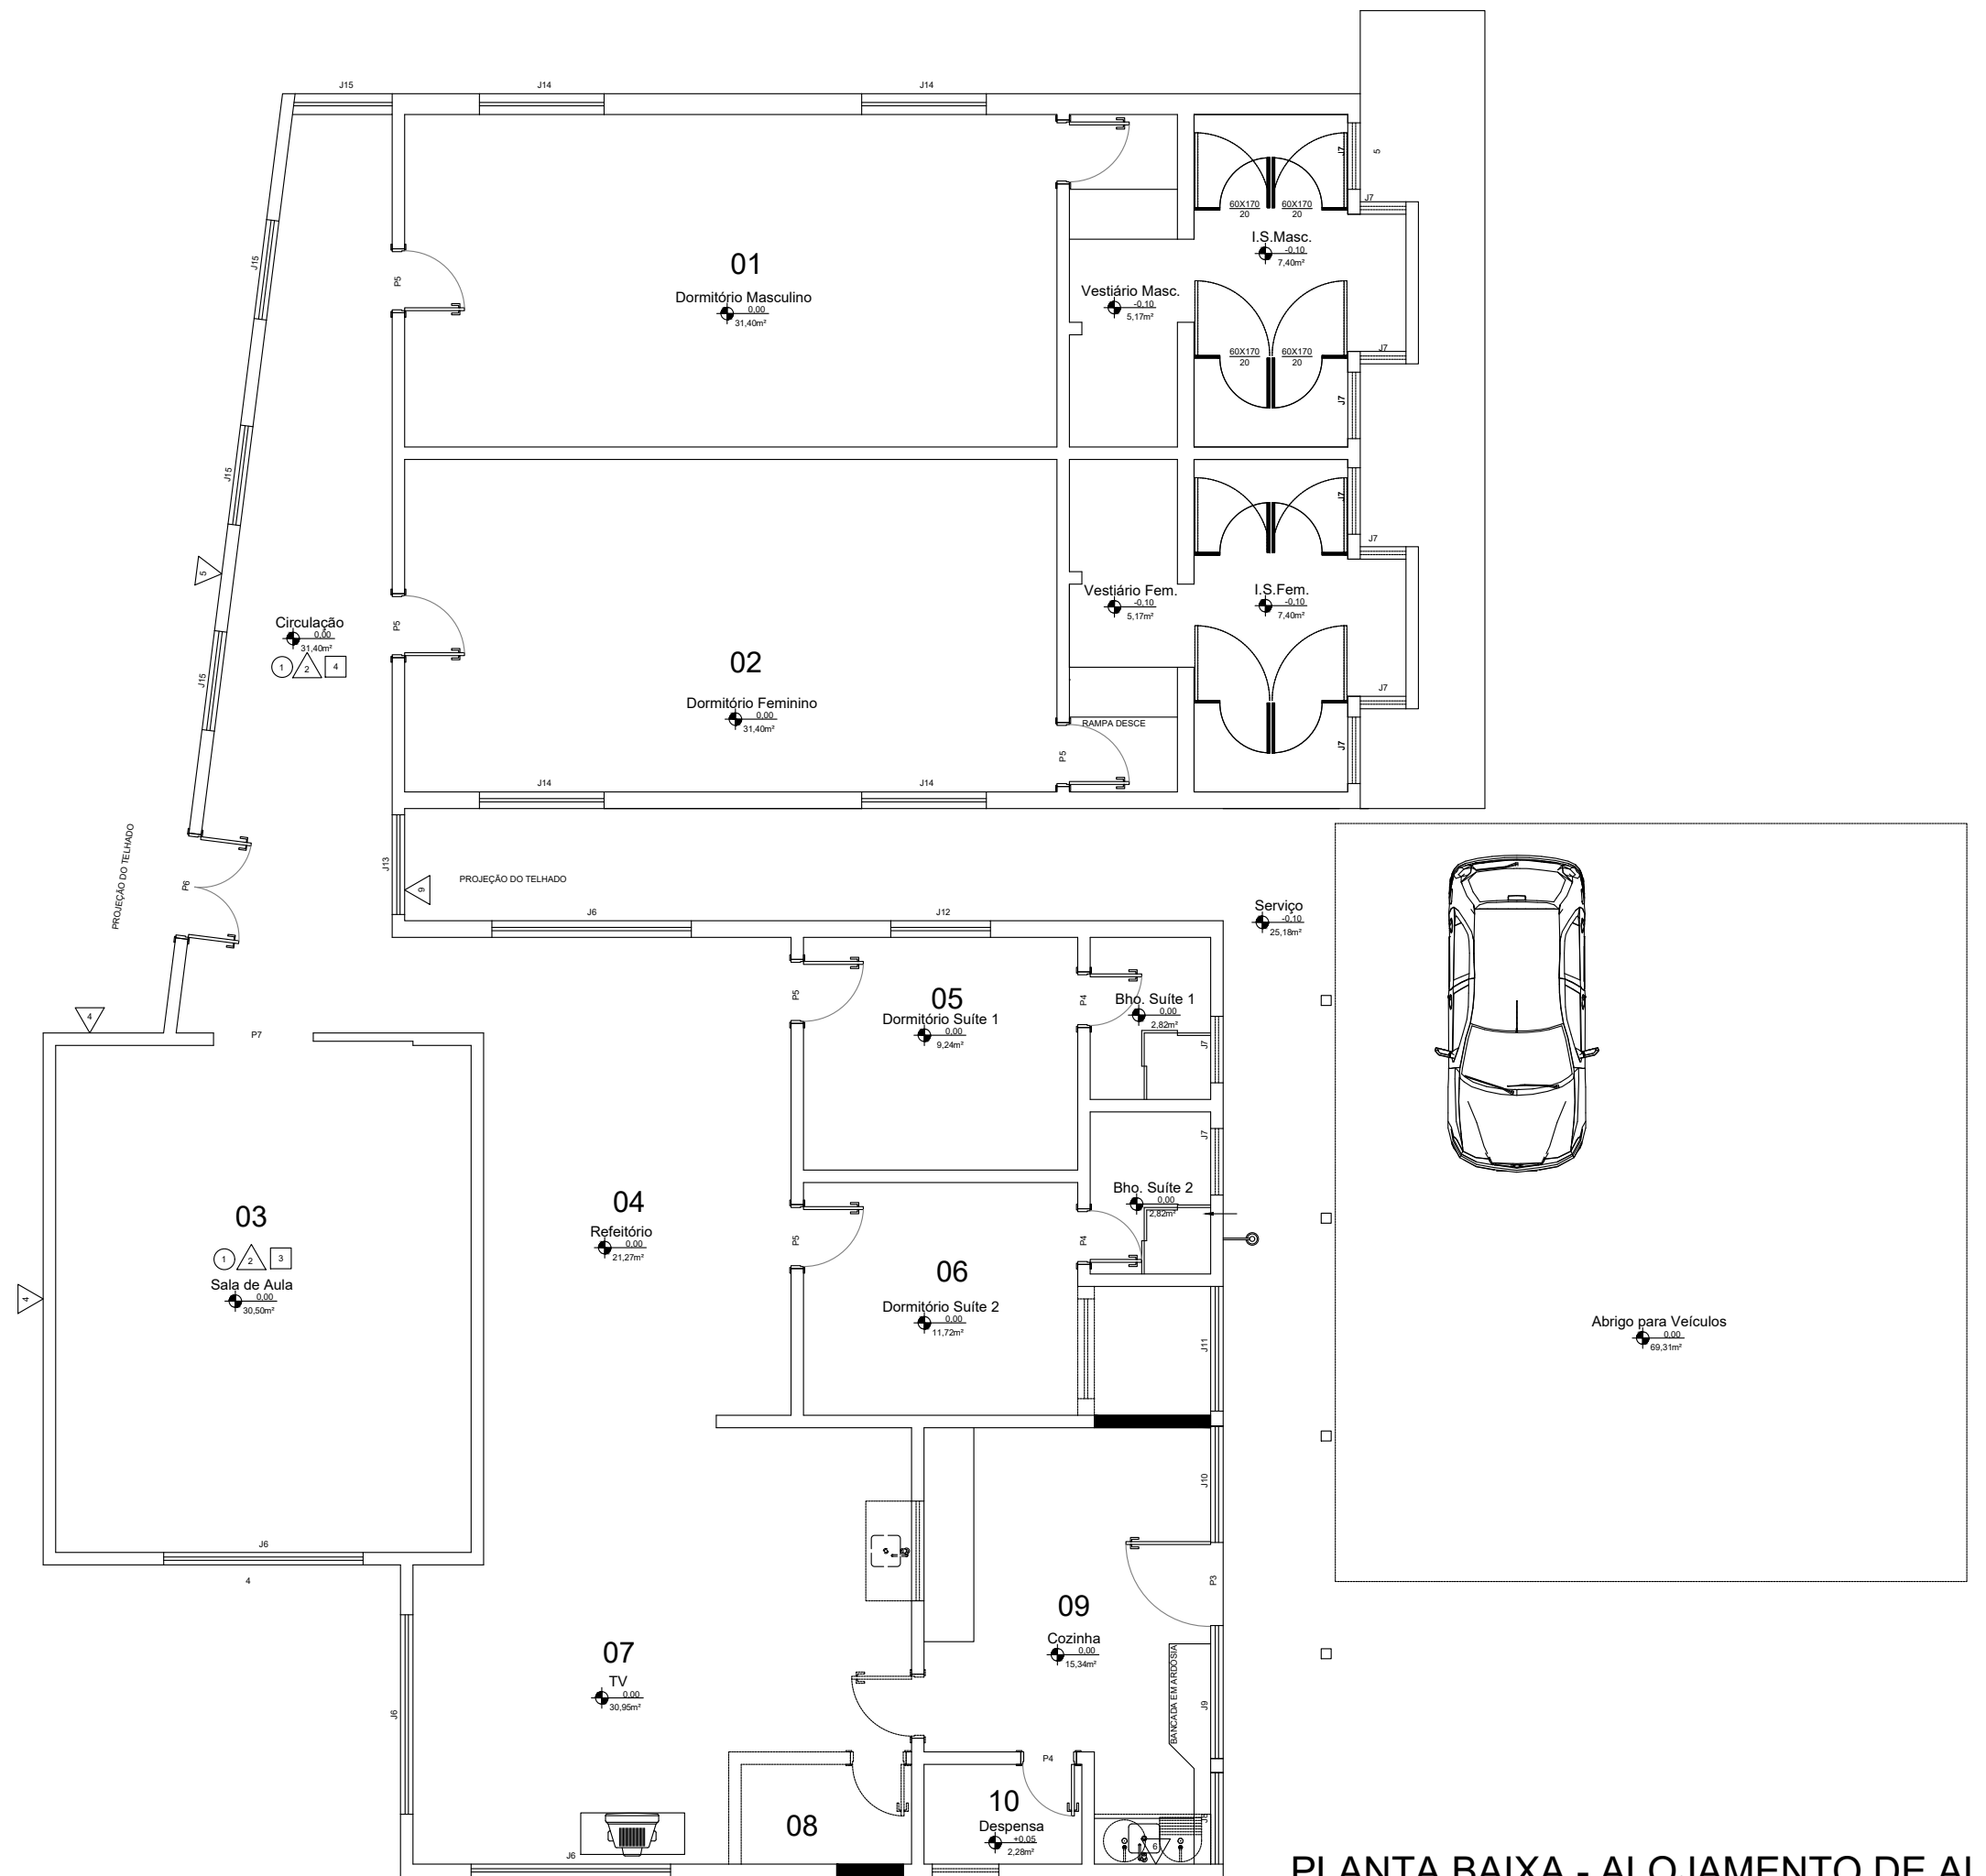

PLANTA BAIXA - ALOJAMENTO DE ALUNOS